
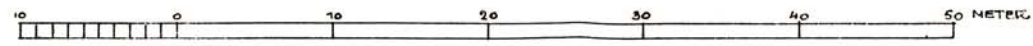


HRAUNEYJARFOSS KRAFTANLÆG

Kraftstation

Thjorsá Elv, Island

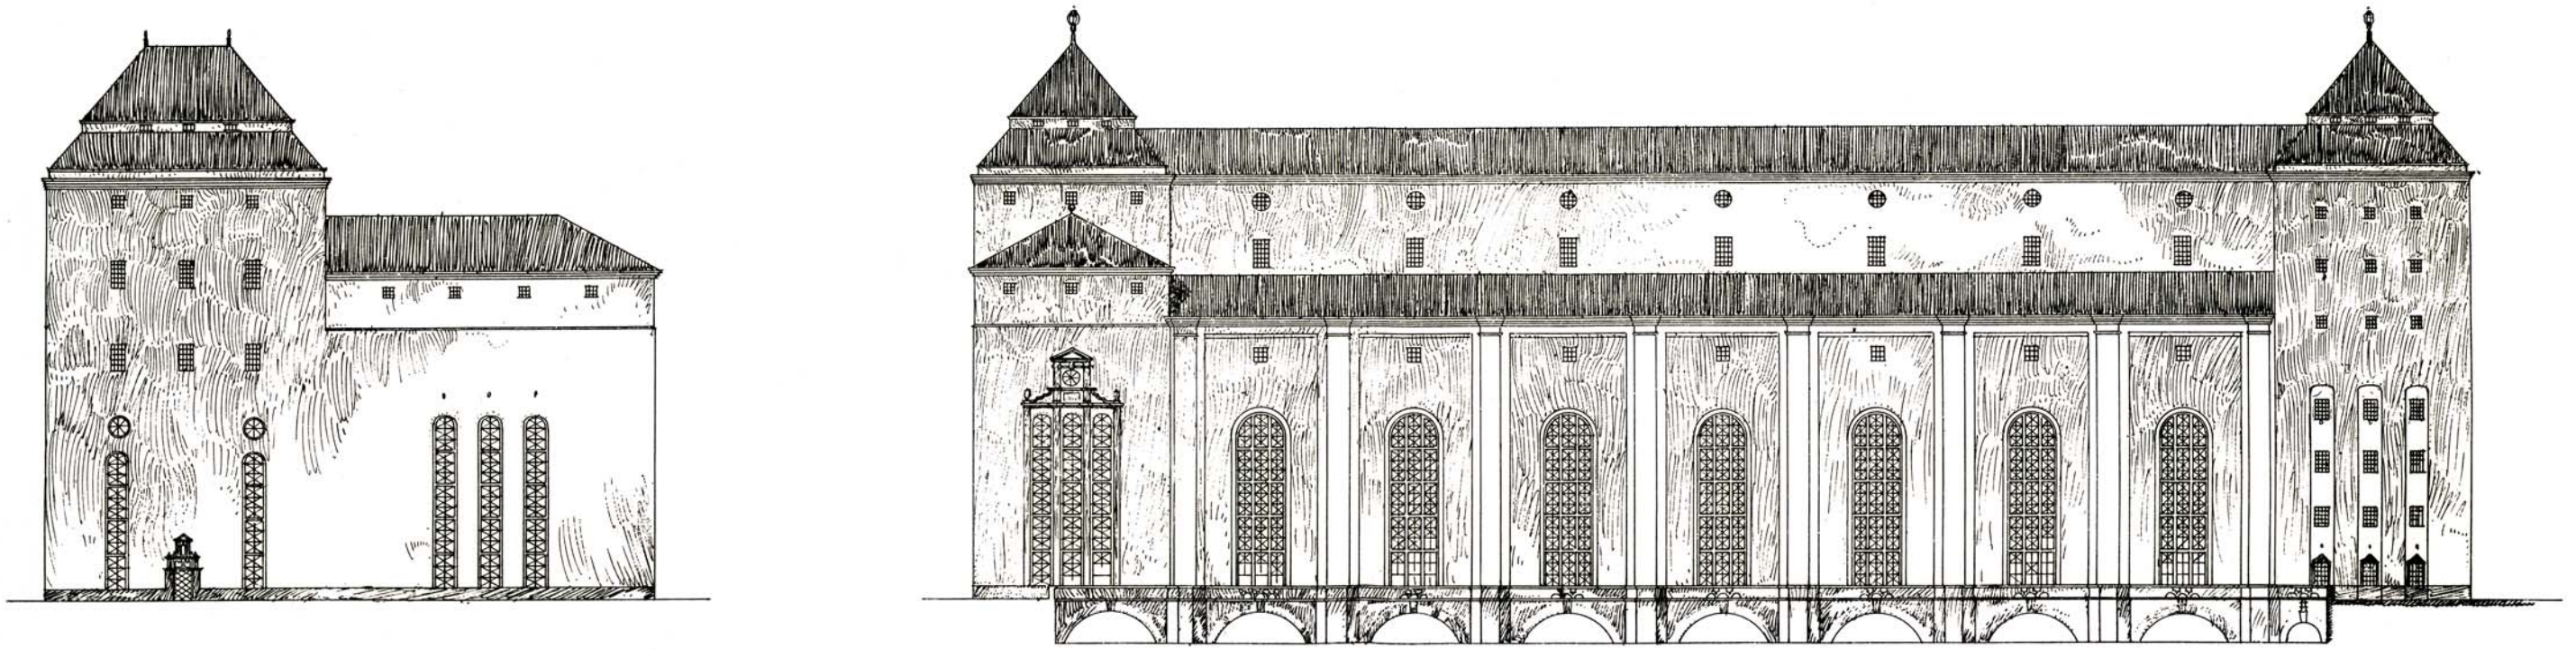

G. Sætersmoen, *ingeniør*
M. N. I. F.
Hydroteknisk Bureau
Kristiania
G. Sætersmoen

BERNER & BERNER.
ARKITEKTER.
KRISTIANIA.